
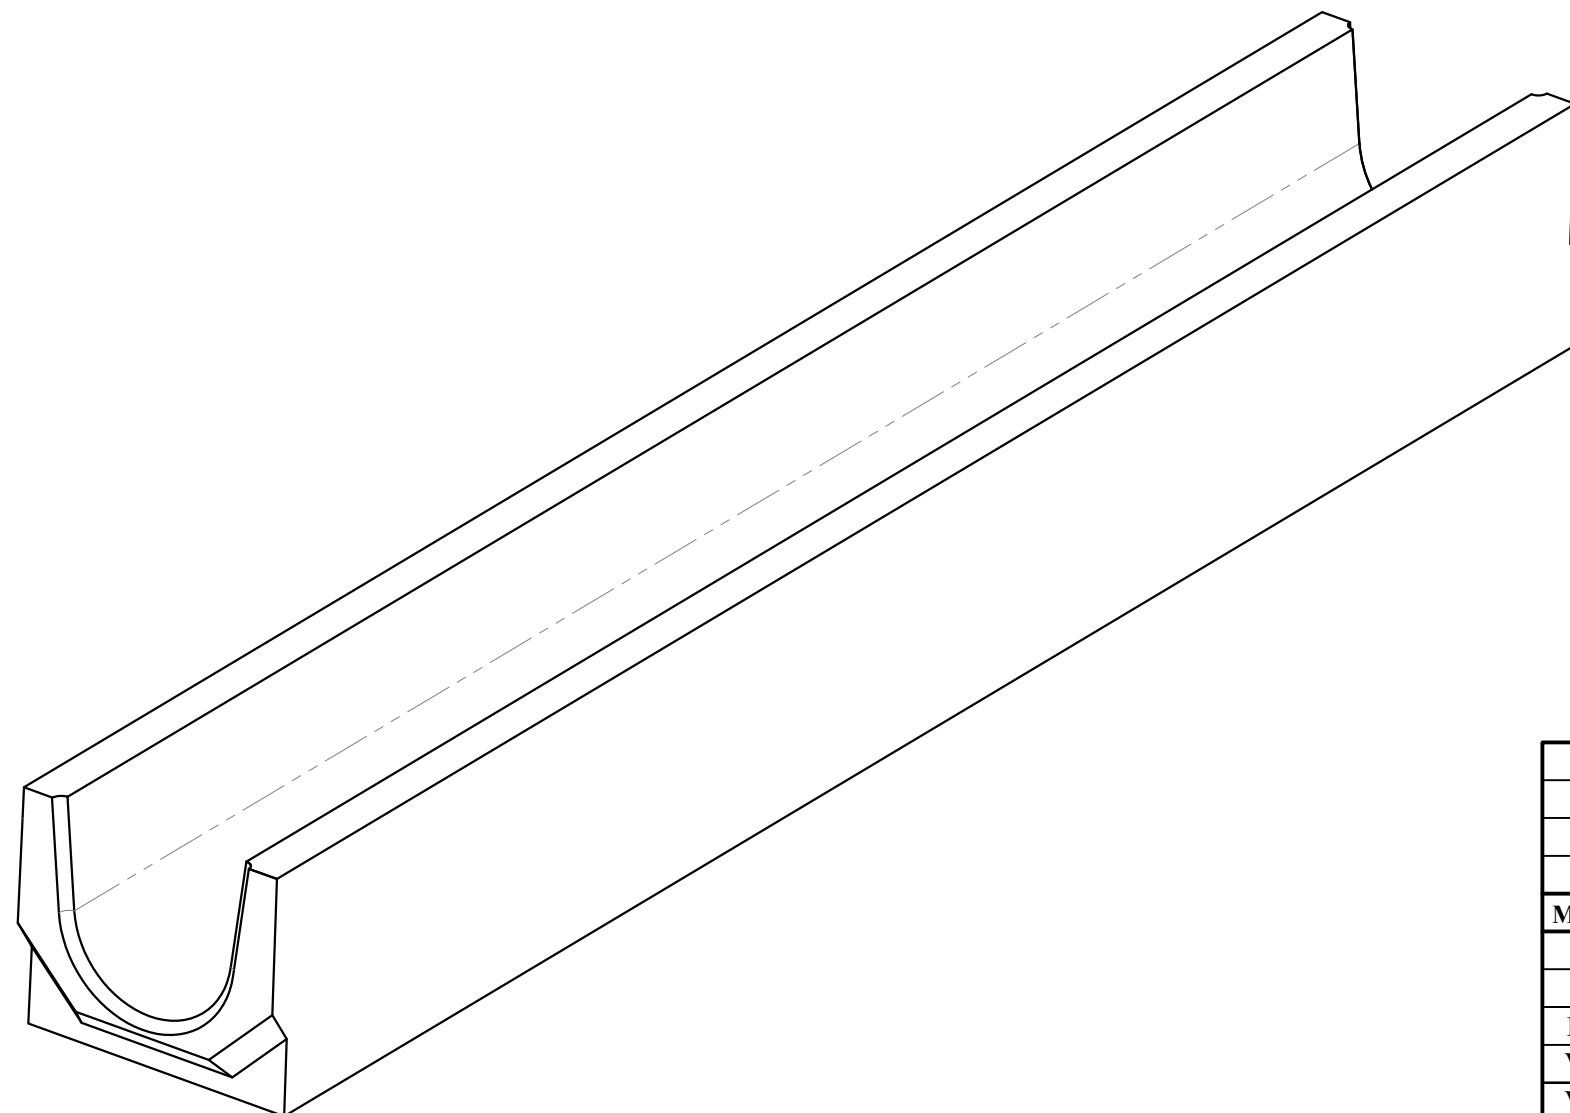
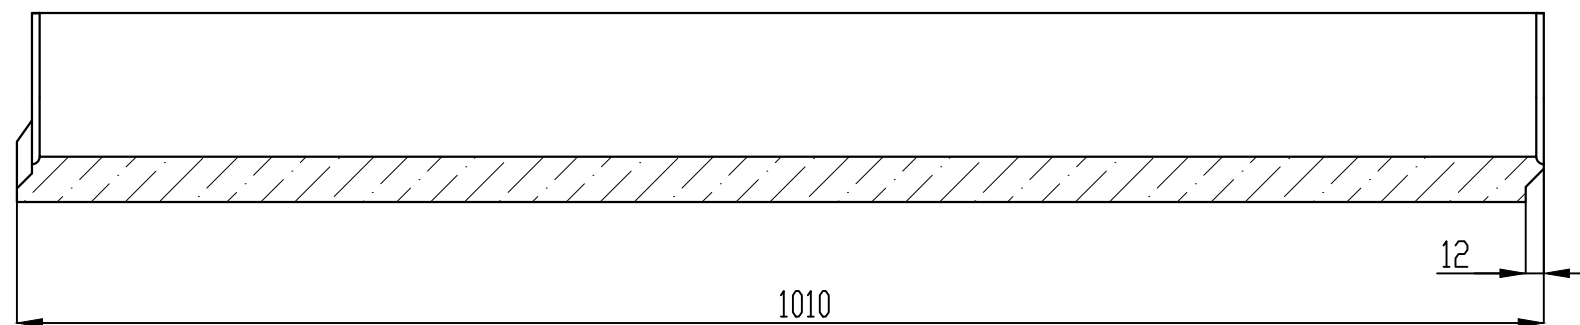


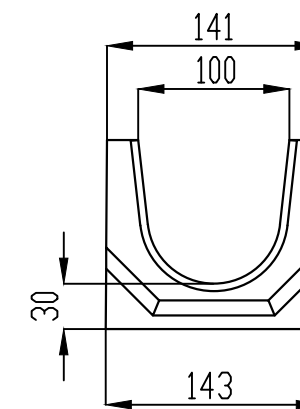

					Rigola pluvială BetoMax BASIC DN100 H125 din fibrobeton , clasa C250.					Art.		4000 - M			
					"VAMORA GRUP" SRL Or. Chișinău; Str. Uzinelor 169 Tel./Fax: +37322780007; www.standartpark.md					Lit.		Masa		Scara	
Mod.	Coala	Nr. docum.	Semn.	Data							S		23,0	1:5	
Elaborat:	Andronovici V														
Verificat:	Grigorov A.				Rigola din fibrobeton										
Verificat:															