




Oil and sand Separator OilBase100-35/175 (S1:30)

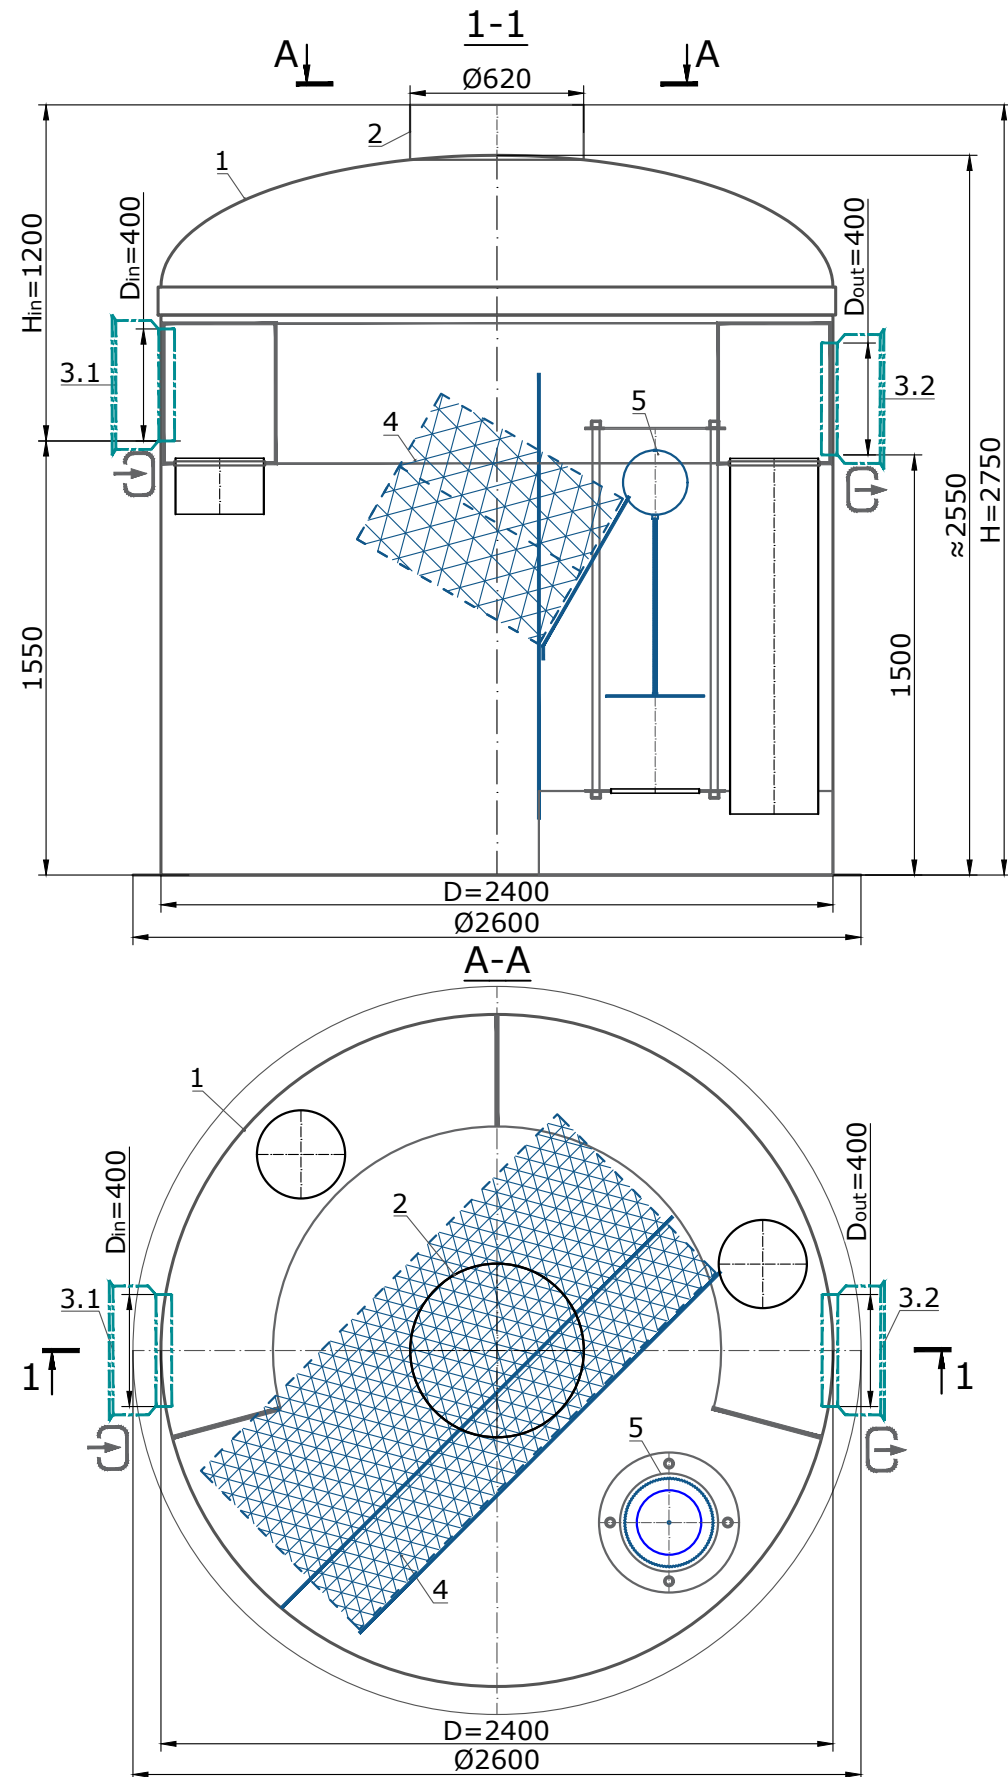

3D visualization

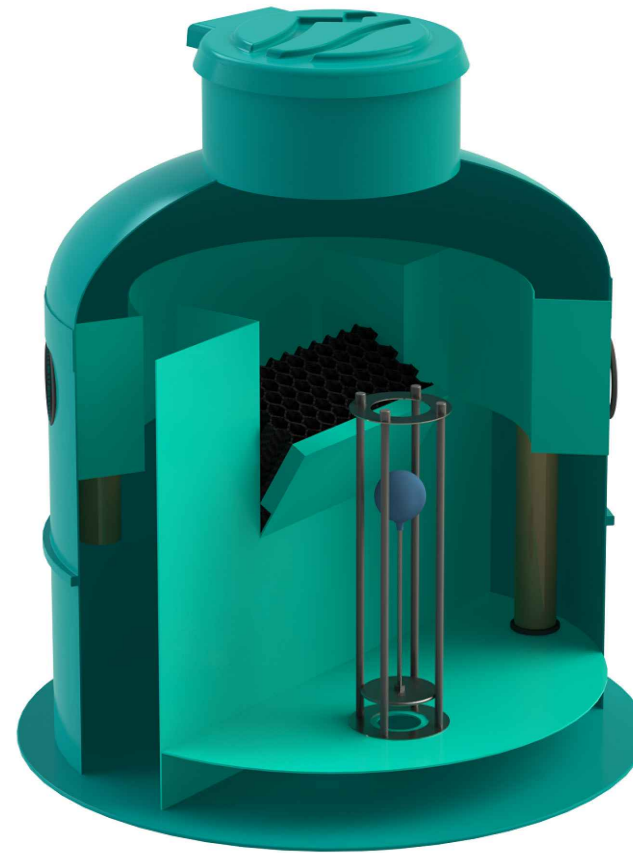

Pipe layout diagram

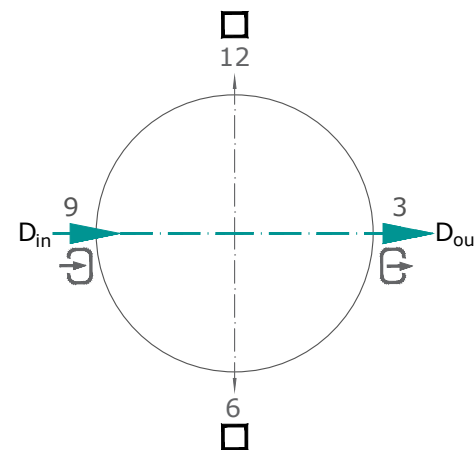


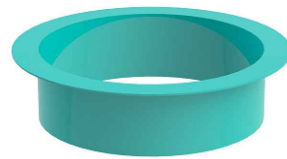





Specification of materials and equipment. Standard equipment (Table 1)

Pos.	Name	Q-ty	Mass, kg	Note
1	Oil and sand Separator Vodaland OilBase100-35/175 with Bypass, flow rate-35 l/s, (By-Pass - 175 l/s), vertical, fiberglass, D=2400, H=2750	1	778 ±12%	compl.
2	Neck extension Ø620	1		compl.
3.1, 3.2	Fiberglass adaptor plate Ø400	2		compl.
4	Coalescent block	1		compl.
5	Automatic closure device	1		compl.
	Light liquids storage capacity	1750		L
	Silt storage capacity	3500		L
	Usable storage capacity	7690		L

The product is shipped according to Standard Equipment (Table 1), unless otherwise specified in the Additional Equipment (Table 2)

Additional equipment (Table 2)

<input type="checkbox"/> Fiberglass lid Ø620 	<input type="checkbox"/> Plastic manhole cover, class A 	<input type="checkbox"/> Cast manhole, class: <input type="checkbox"/> B <input type="checkbox"/> C <input type="checkbox"/> D 
<input type="checkbox"/> Fiberglass adaptor plate Ø620 	<input type="checkbox"/> Universal ladder 	<input type="checkbox"/> Neck extension Ø620: <input type="checkbox"/> h=500mm <input type="checkbox"/> h=1000mm <input type="checkbox"/> h=1500mm 
<input type="checkbox"/> Level sensor set: <input type="checkbox"/> Sludge <input type="checkbox"/> Light liquids <input type="checkbox"/> Max level 		

Note:

This is a standard drawing (H_{in}=1000mm; D; D_{in}/D_{out}) that can be customized on request as individual product
 The manufacturer reserves the right to make design and schematic changes that do not impair the characteristics of the product as a whole
 Permissible deviation during production of products is 1-3%

Additional Information::

**Oil and sand Separator Vodaland
OilBase100-35/175**



Factory ID: **OB1-35/175**

Material: reinforced fiberglass

Date: 05/2026

